


9/2/2014

c:\pwworking\pvt\0184567_A35531_OH163_EP_05.dgn

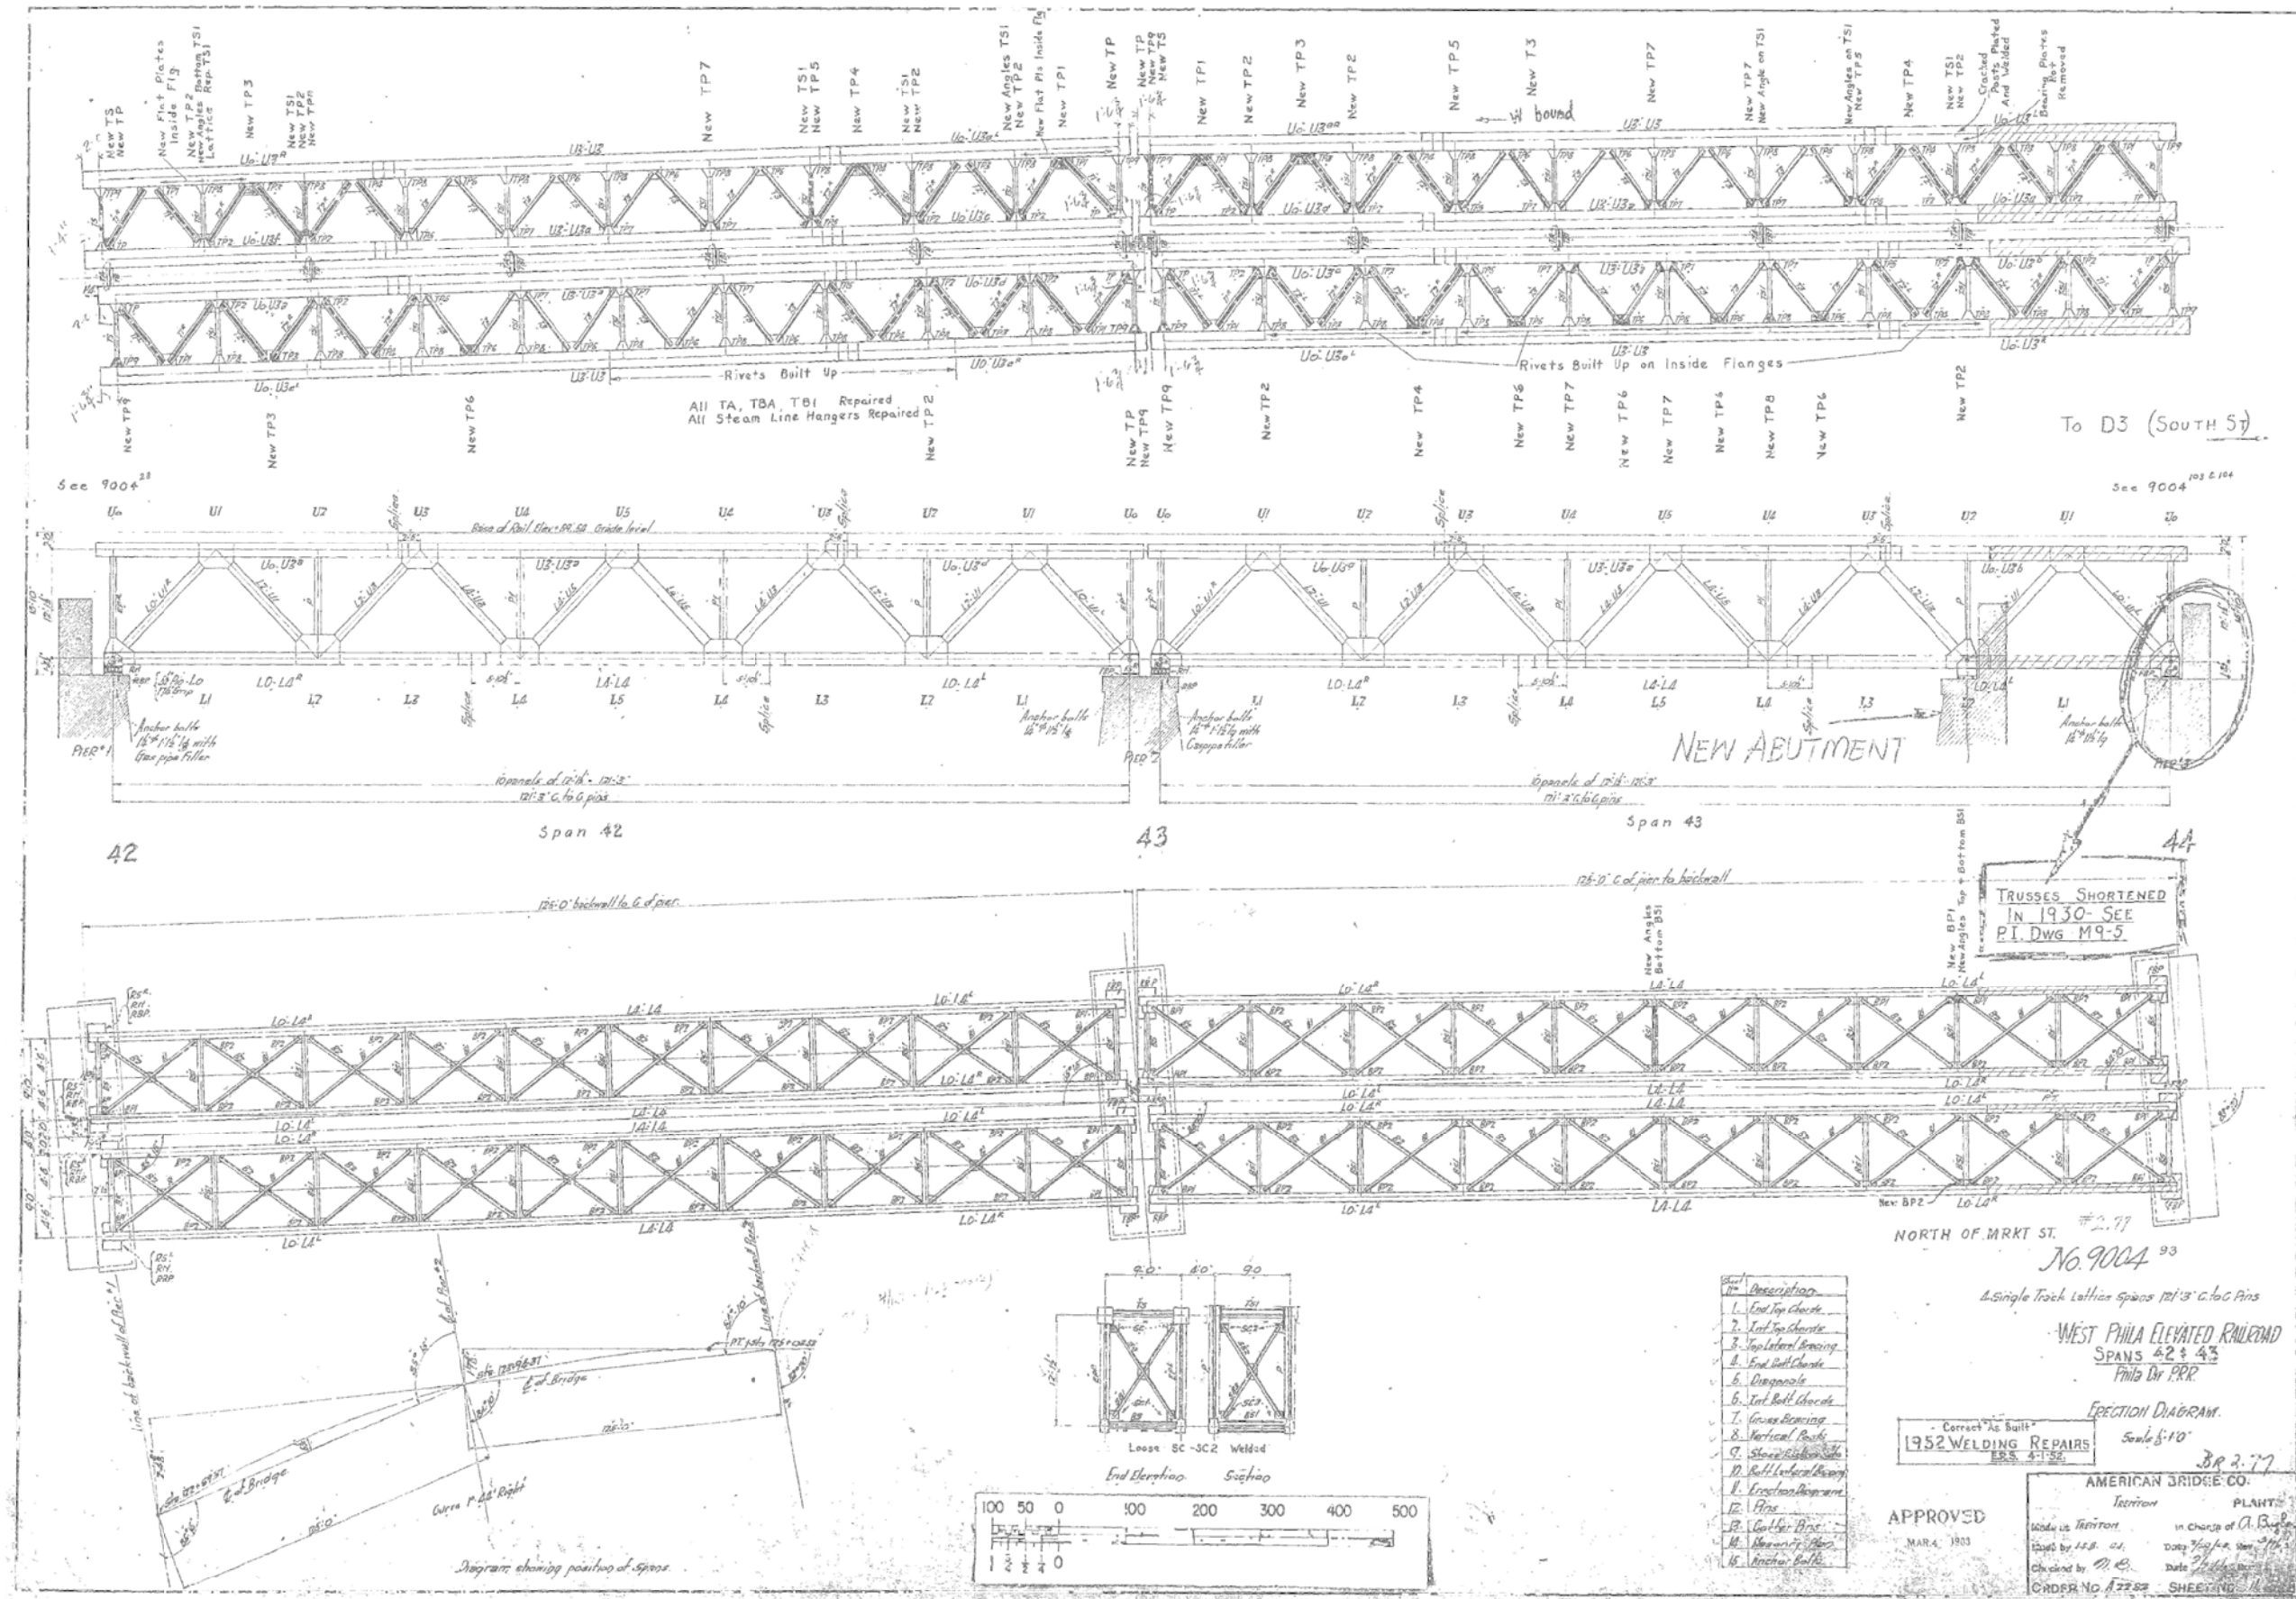

To D3 (South 5)

TRUSSES SHORTENED IN 1930- SEE P.I. DWG M9-5

NORTH OF MKRT ST. #2.77
No. 9004 93

WEST PHILA ELEVATED RAILROAD
SPANS 42 & 43
Phila Dr PRR

1952 WELDING REPAIRS
ERS 4-1-52

APPROVED
MAY 4, 1903

AMERICAN BRIDGE CO.
 Traction PLANT
 Made in Territory in Charge of A. B. ...
 Drawn by M. E. Date 2/11/03
 Checked by M. E. Date 2/11/03
 ORDER NO. 12252 SHEETING

- 1. Description
- 2. End Top Chords
- 3. End Top Bracing
- 4. End Bottom Chords
- 5. Diagonals
- 6. End Bottom Bracing
- 7. Vertical Bracing
- 8. Vertical Posts
- 9. Steel Decking
- 10. Ballast Bedding
- 11. Cross-ties
- 12. Pins
- 13. Anchor Bolts
- 14. Miscellaneous
- 15. Anchor Bolts



NOT TO SCALE
 INFORMATION ONLY
 NOT-IN-CONTRACT

ISSUED FOR CONSTRUCTION



AFE NO. A35531

CSX TRANSPORTATION		ENGINEERING DEPARTMENT	
REVISIONS	BRIDGE NO. QH 1.63 AT M.P. QH 1.63 OF THE "HIGHLINE" OVER AMTRAK YARD		
	EXISTING PLAN (5 OF 13)		
	PHILADELPHIA COUNTY	PHILADELPHIA	PENNSYLVANIA
DIVISION:	ALBANY	SUBDIVISION:	HARRISBURG
SCALE:	NOT TO SCALE		
DATE:	AUG. 29, 2014		
DESIGN:	V-1.09		
DRAWN:	2		
CHECKED:	EP-5		

CADD FILE: .DGN FILE: