


C.B.&Q.R.R. BURLINGTON BRIDGE.


246'-0" Fixed Span, Double Track.

Scale - $\frac{3}{32}'' = 1'ft$

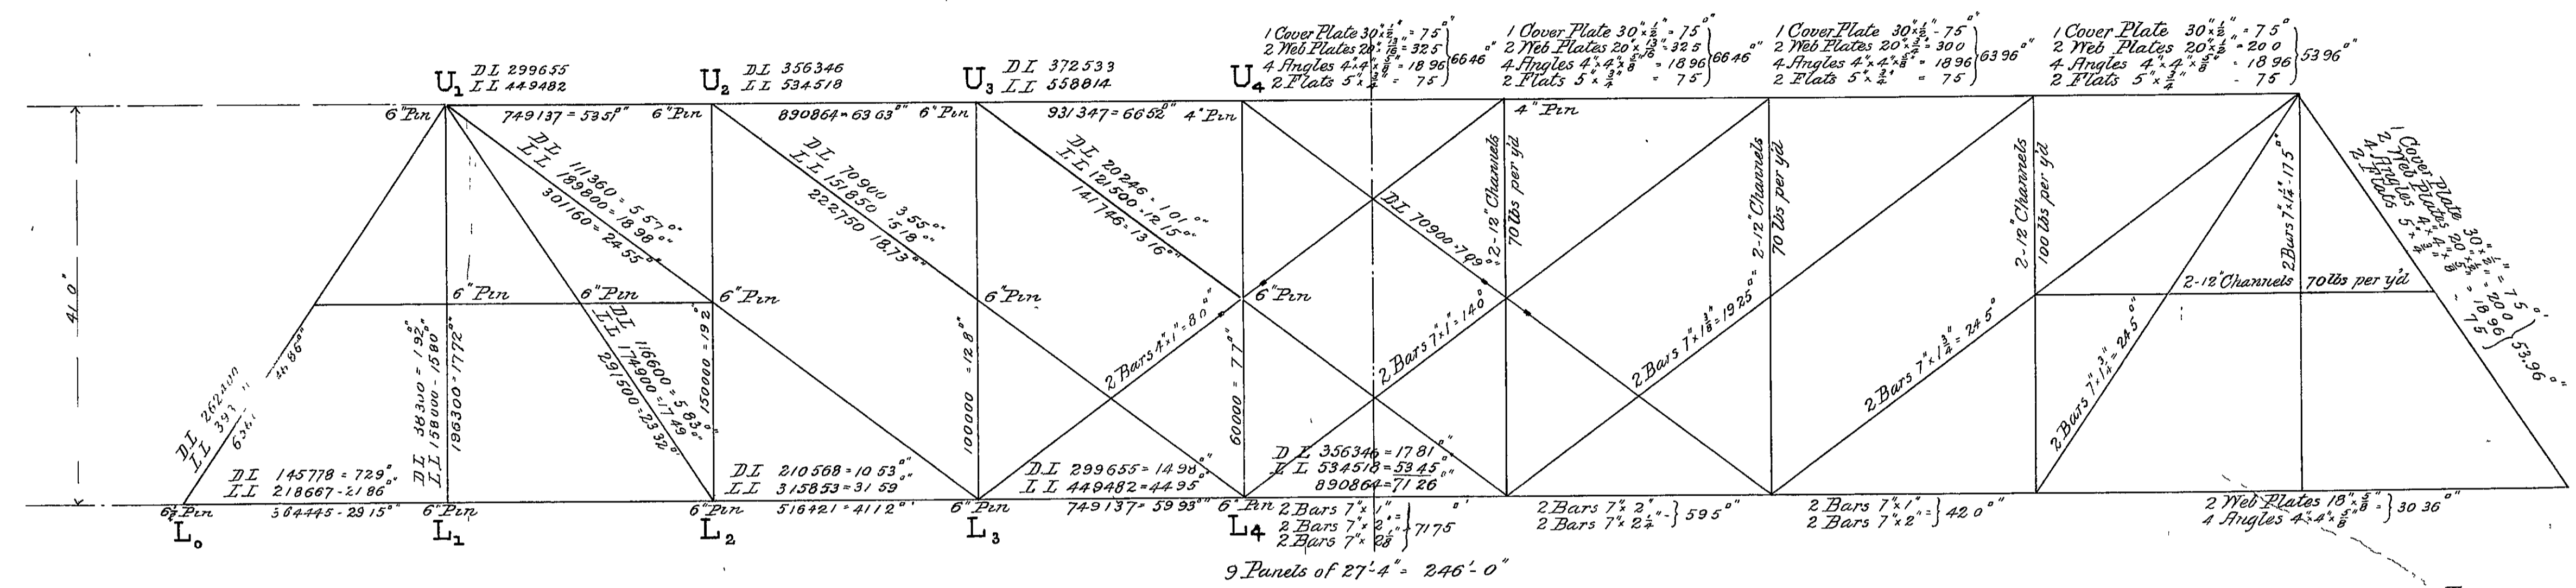


General Dimensions.
 9 Panels @ 27'-4" = 246'-0"
 Depth = 41'-0"
 Width = 28'-6"

Top Lateral Bracing

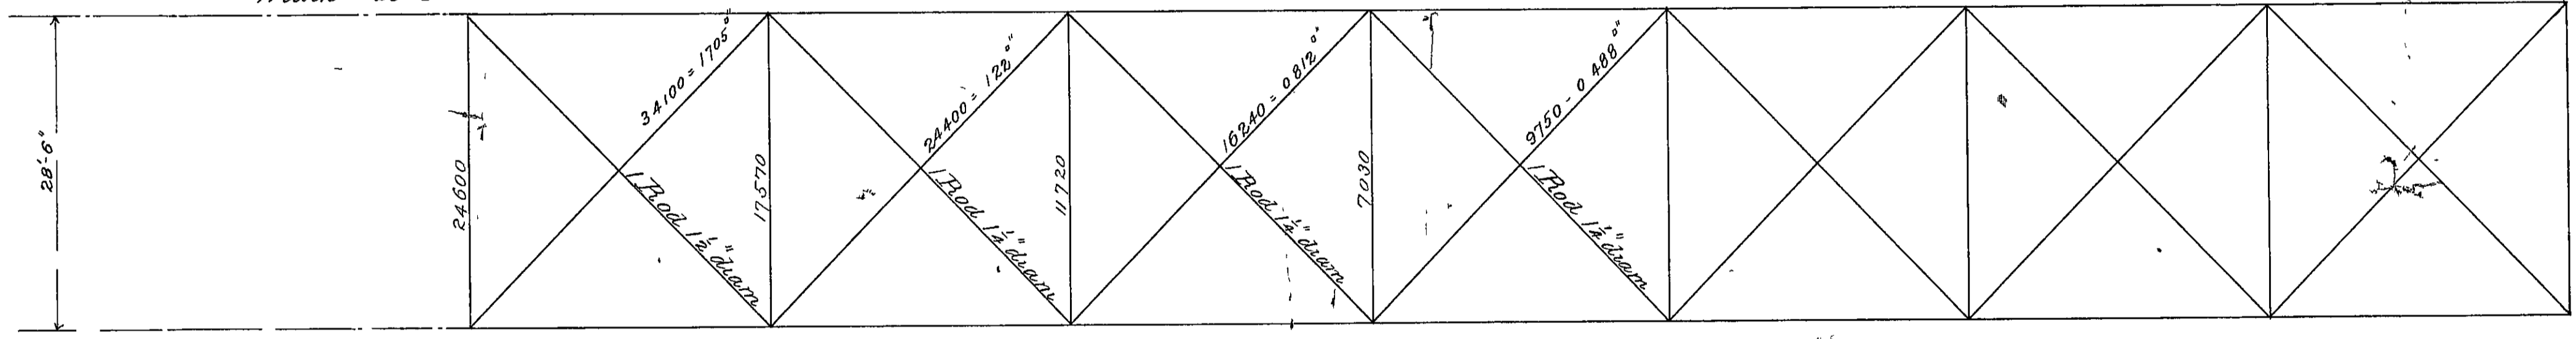

Bottom Lateral Bracing

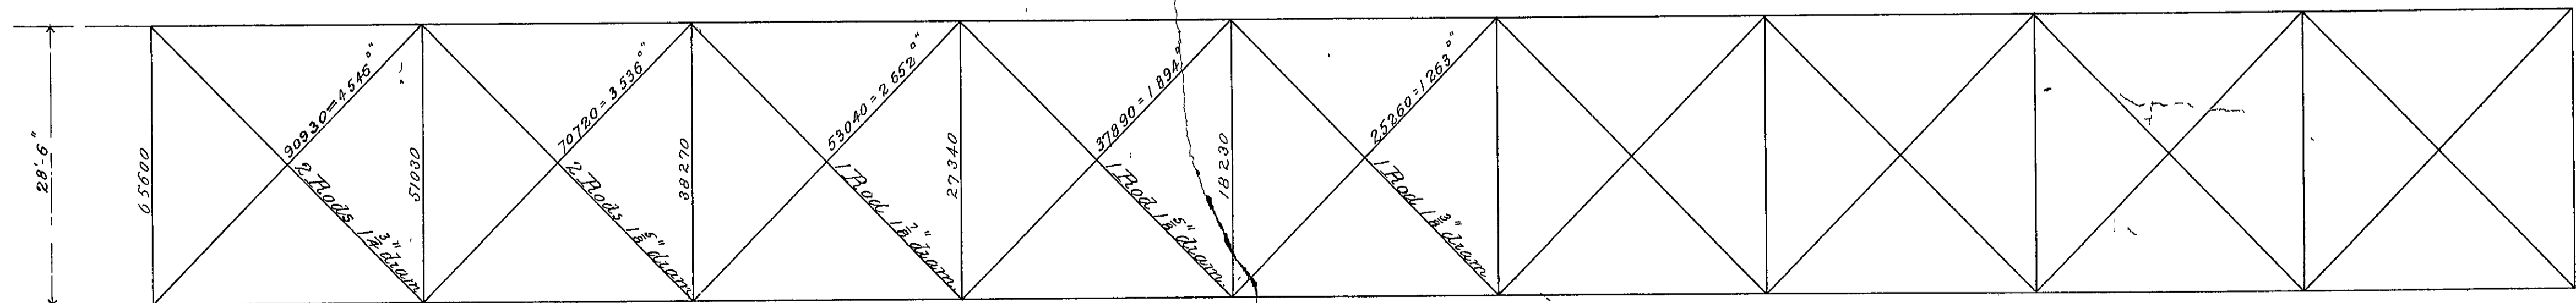

Wind Pressure
 At bottom - 600 lbs per ft - 16400 lbs per panel
 At top 300 " " " " = 8200 " " " "